



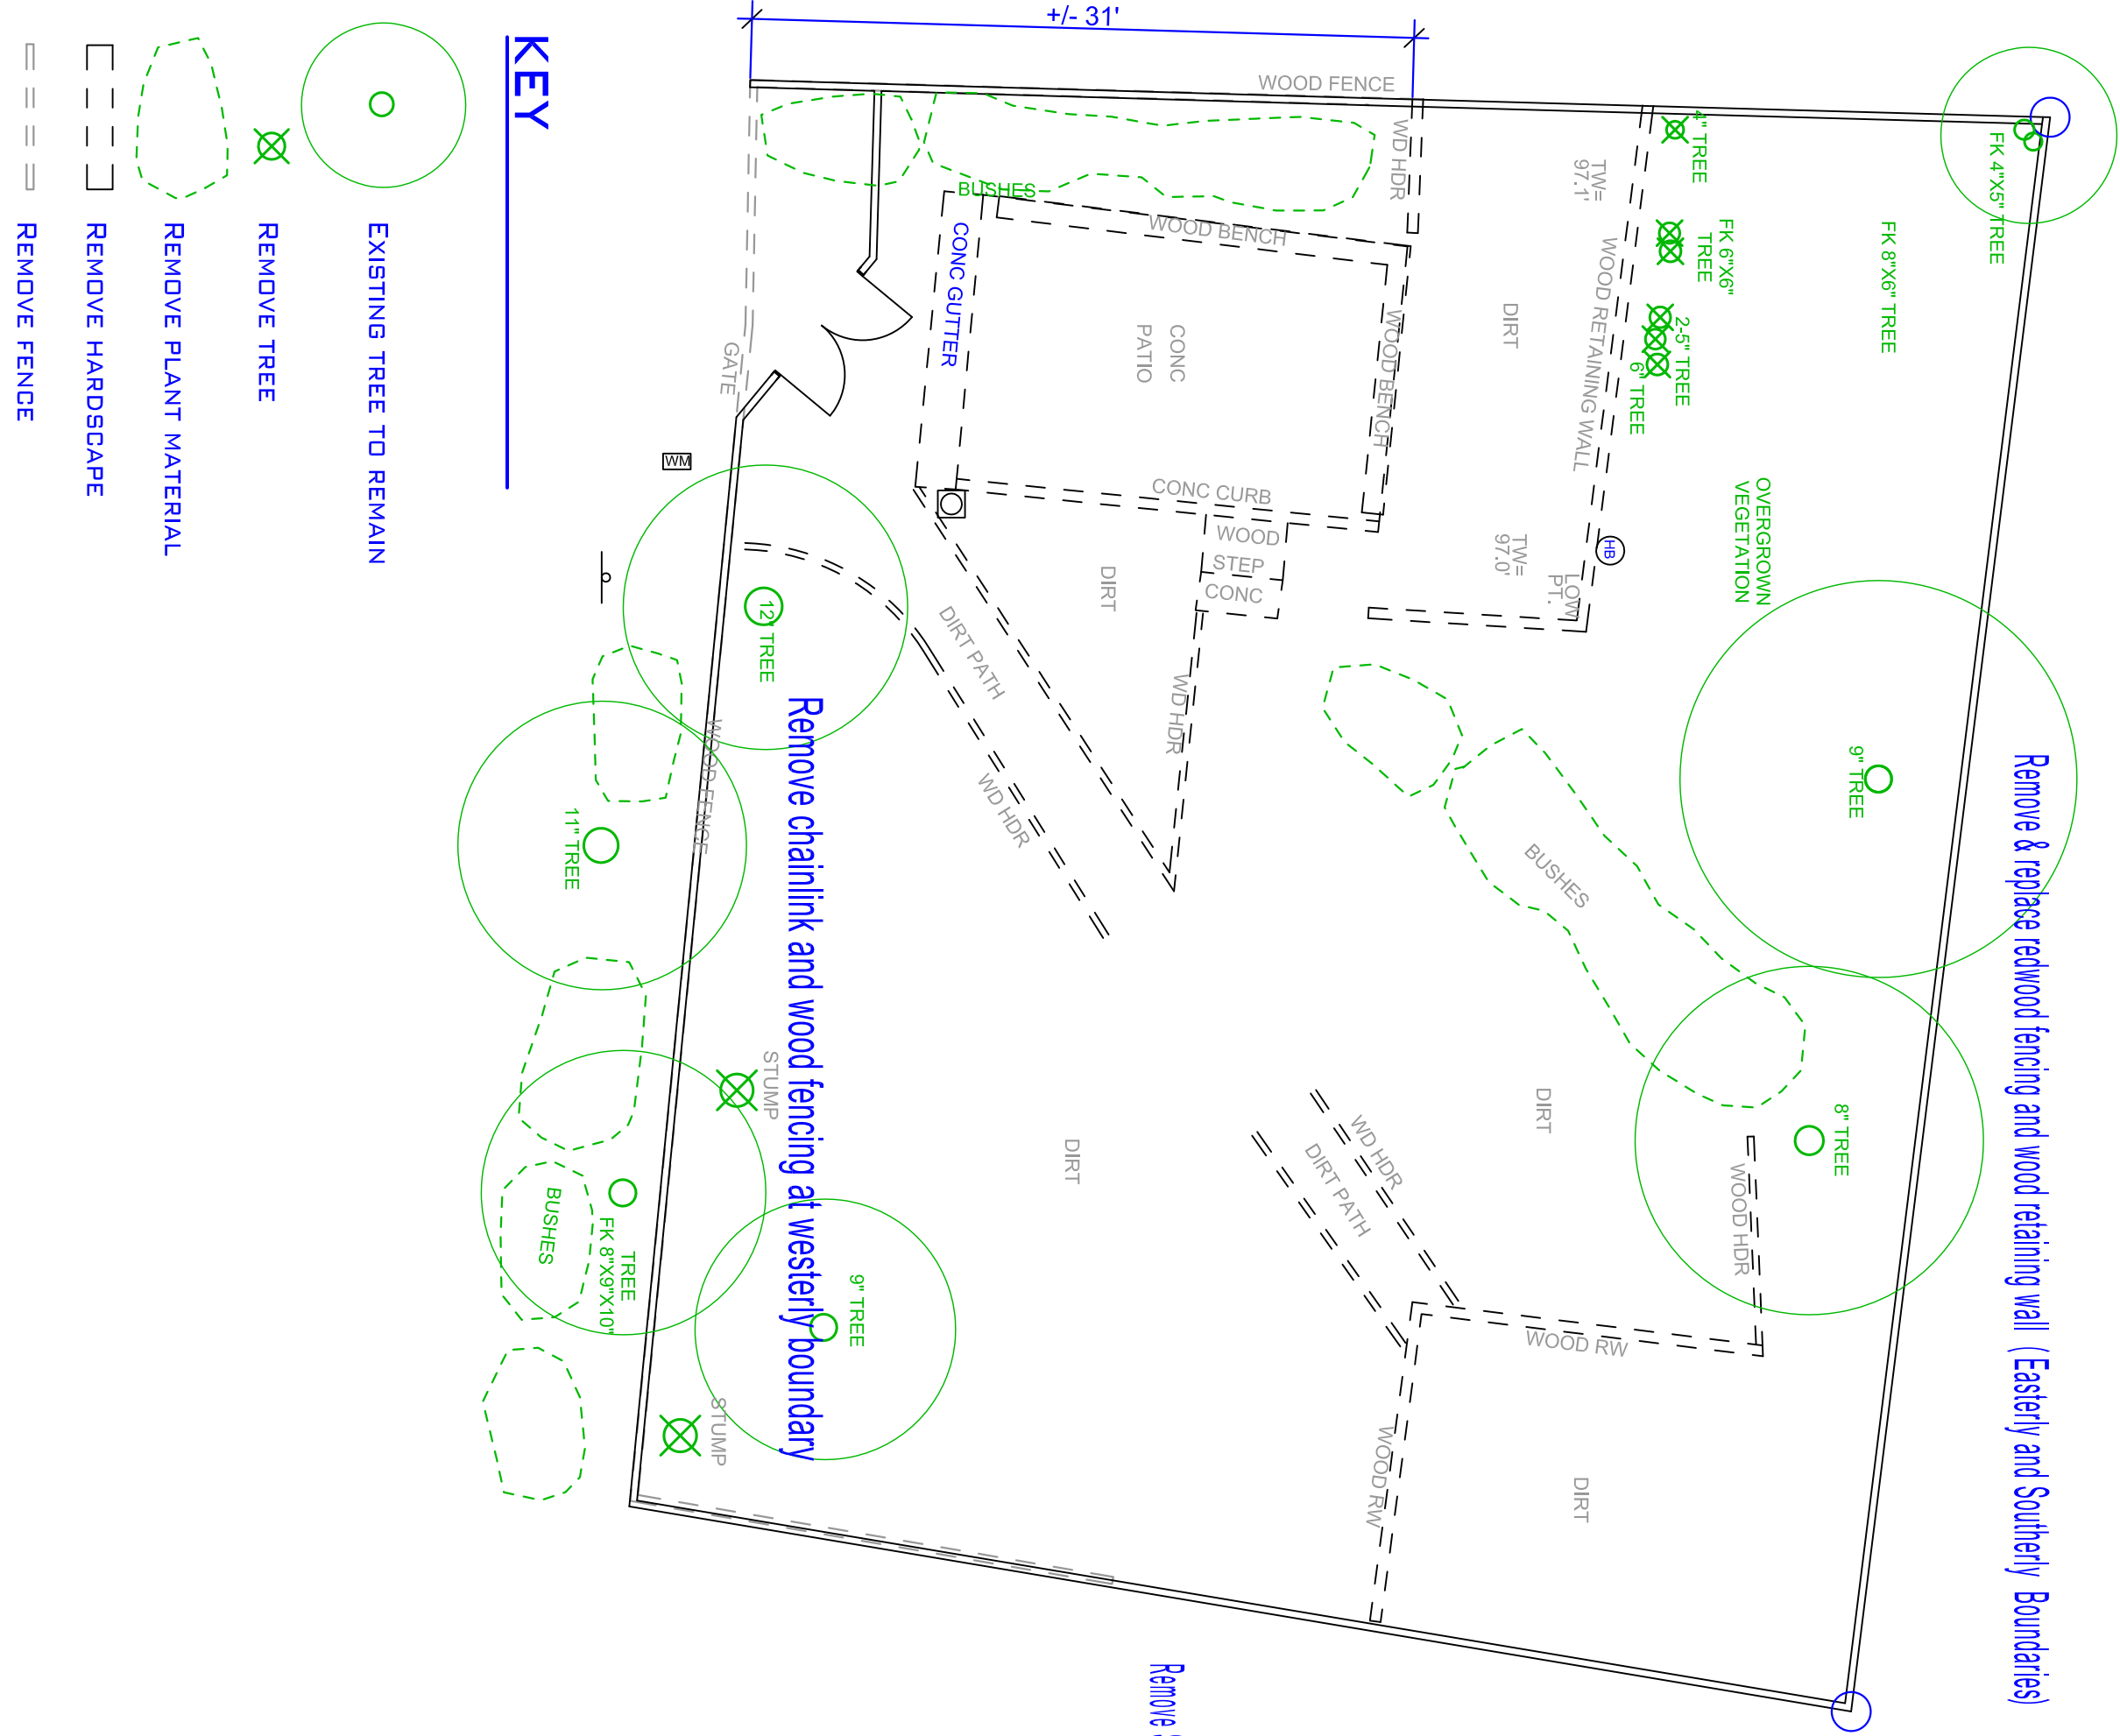


SITE DEMOLITION PLAN

SCALE: 1/8" = 1'-0"

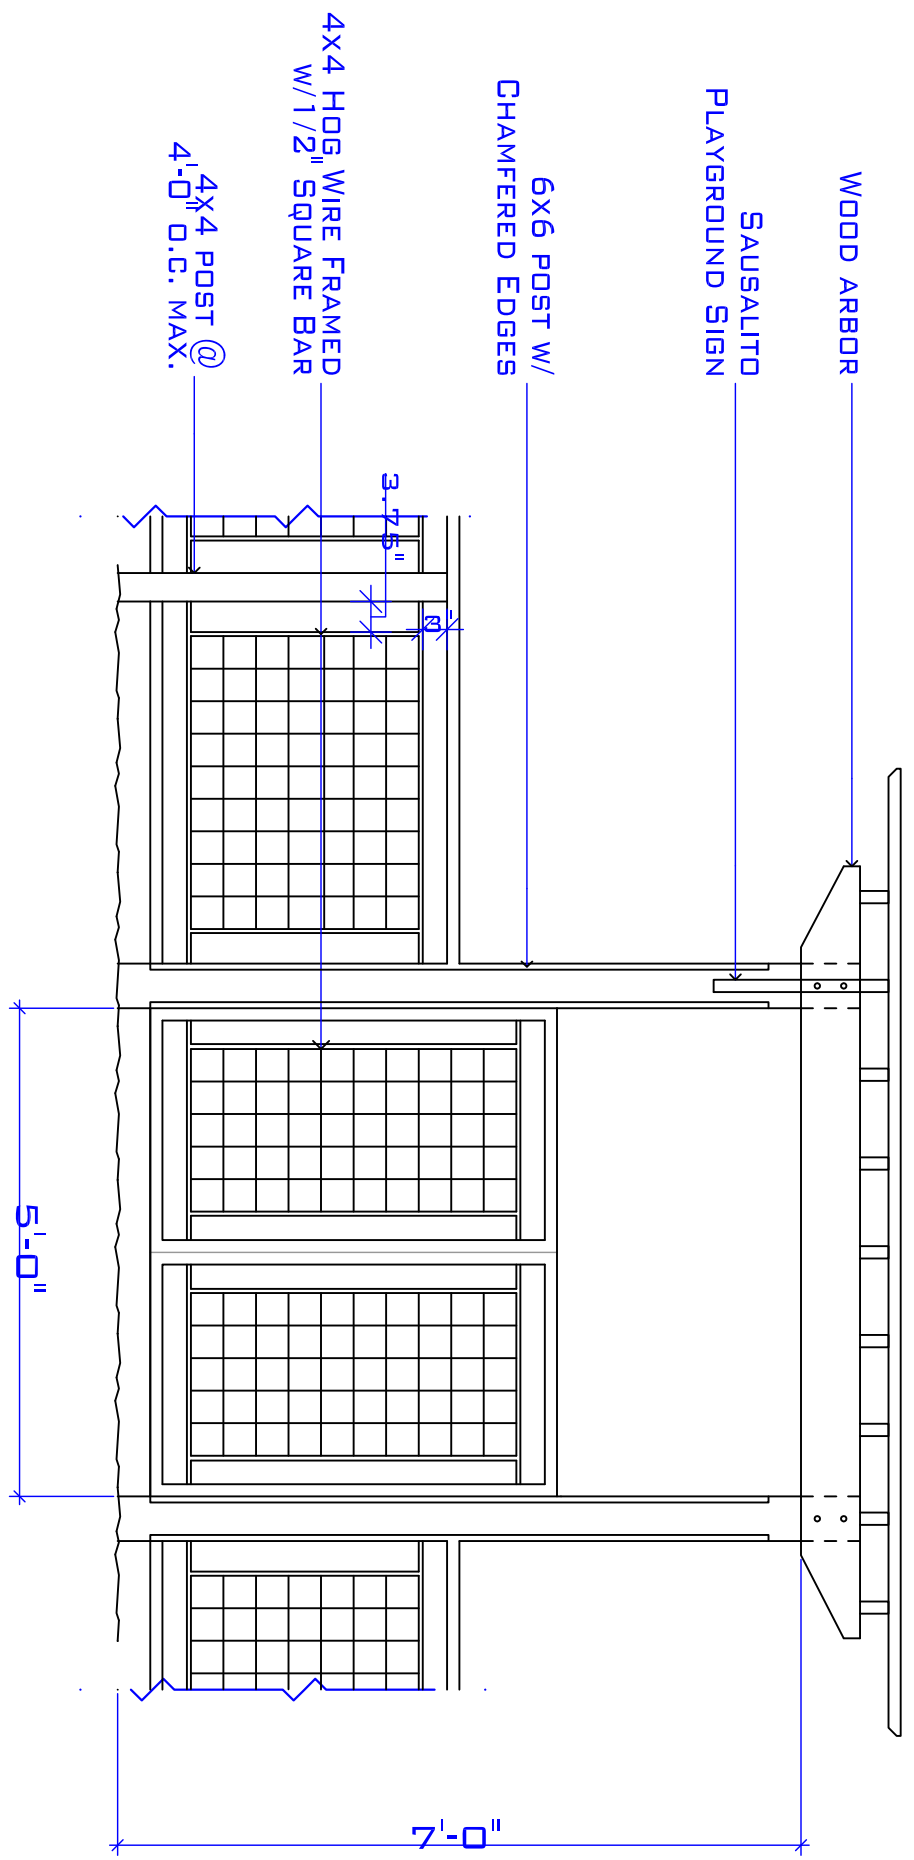

GATE ELEVATION

SCALE: 1/2" = 1'-0"

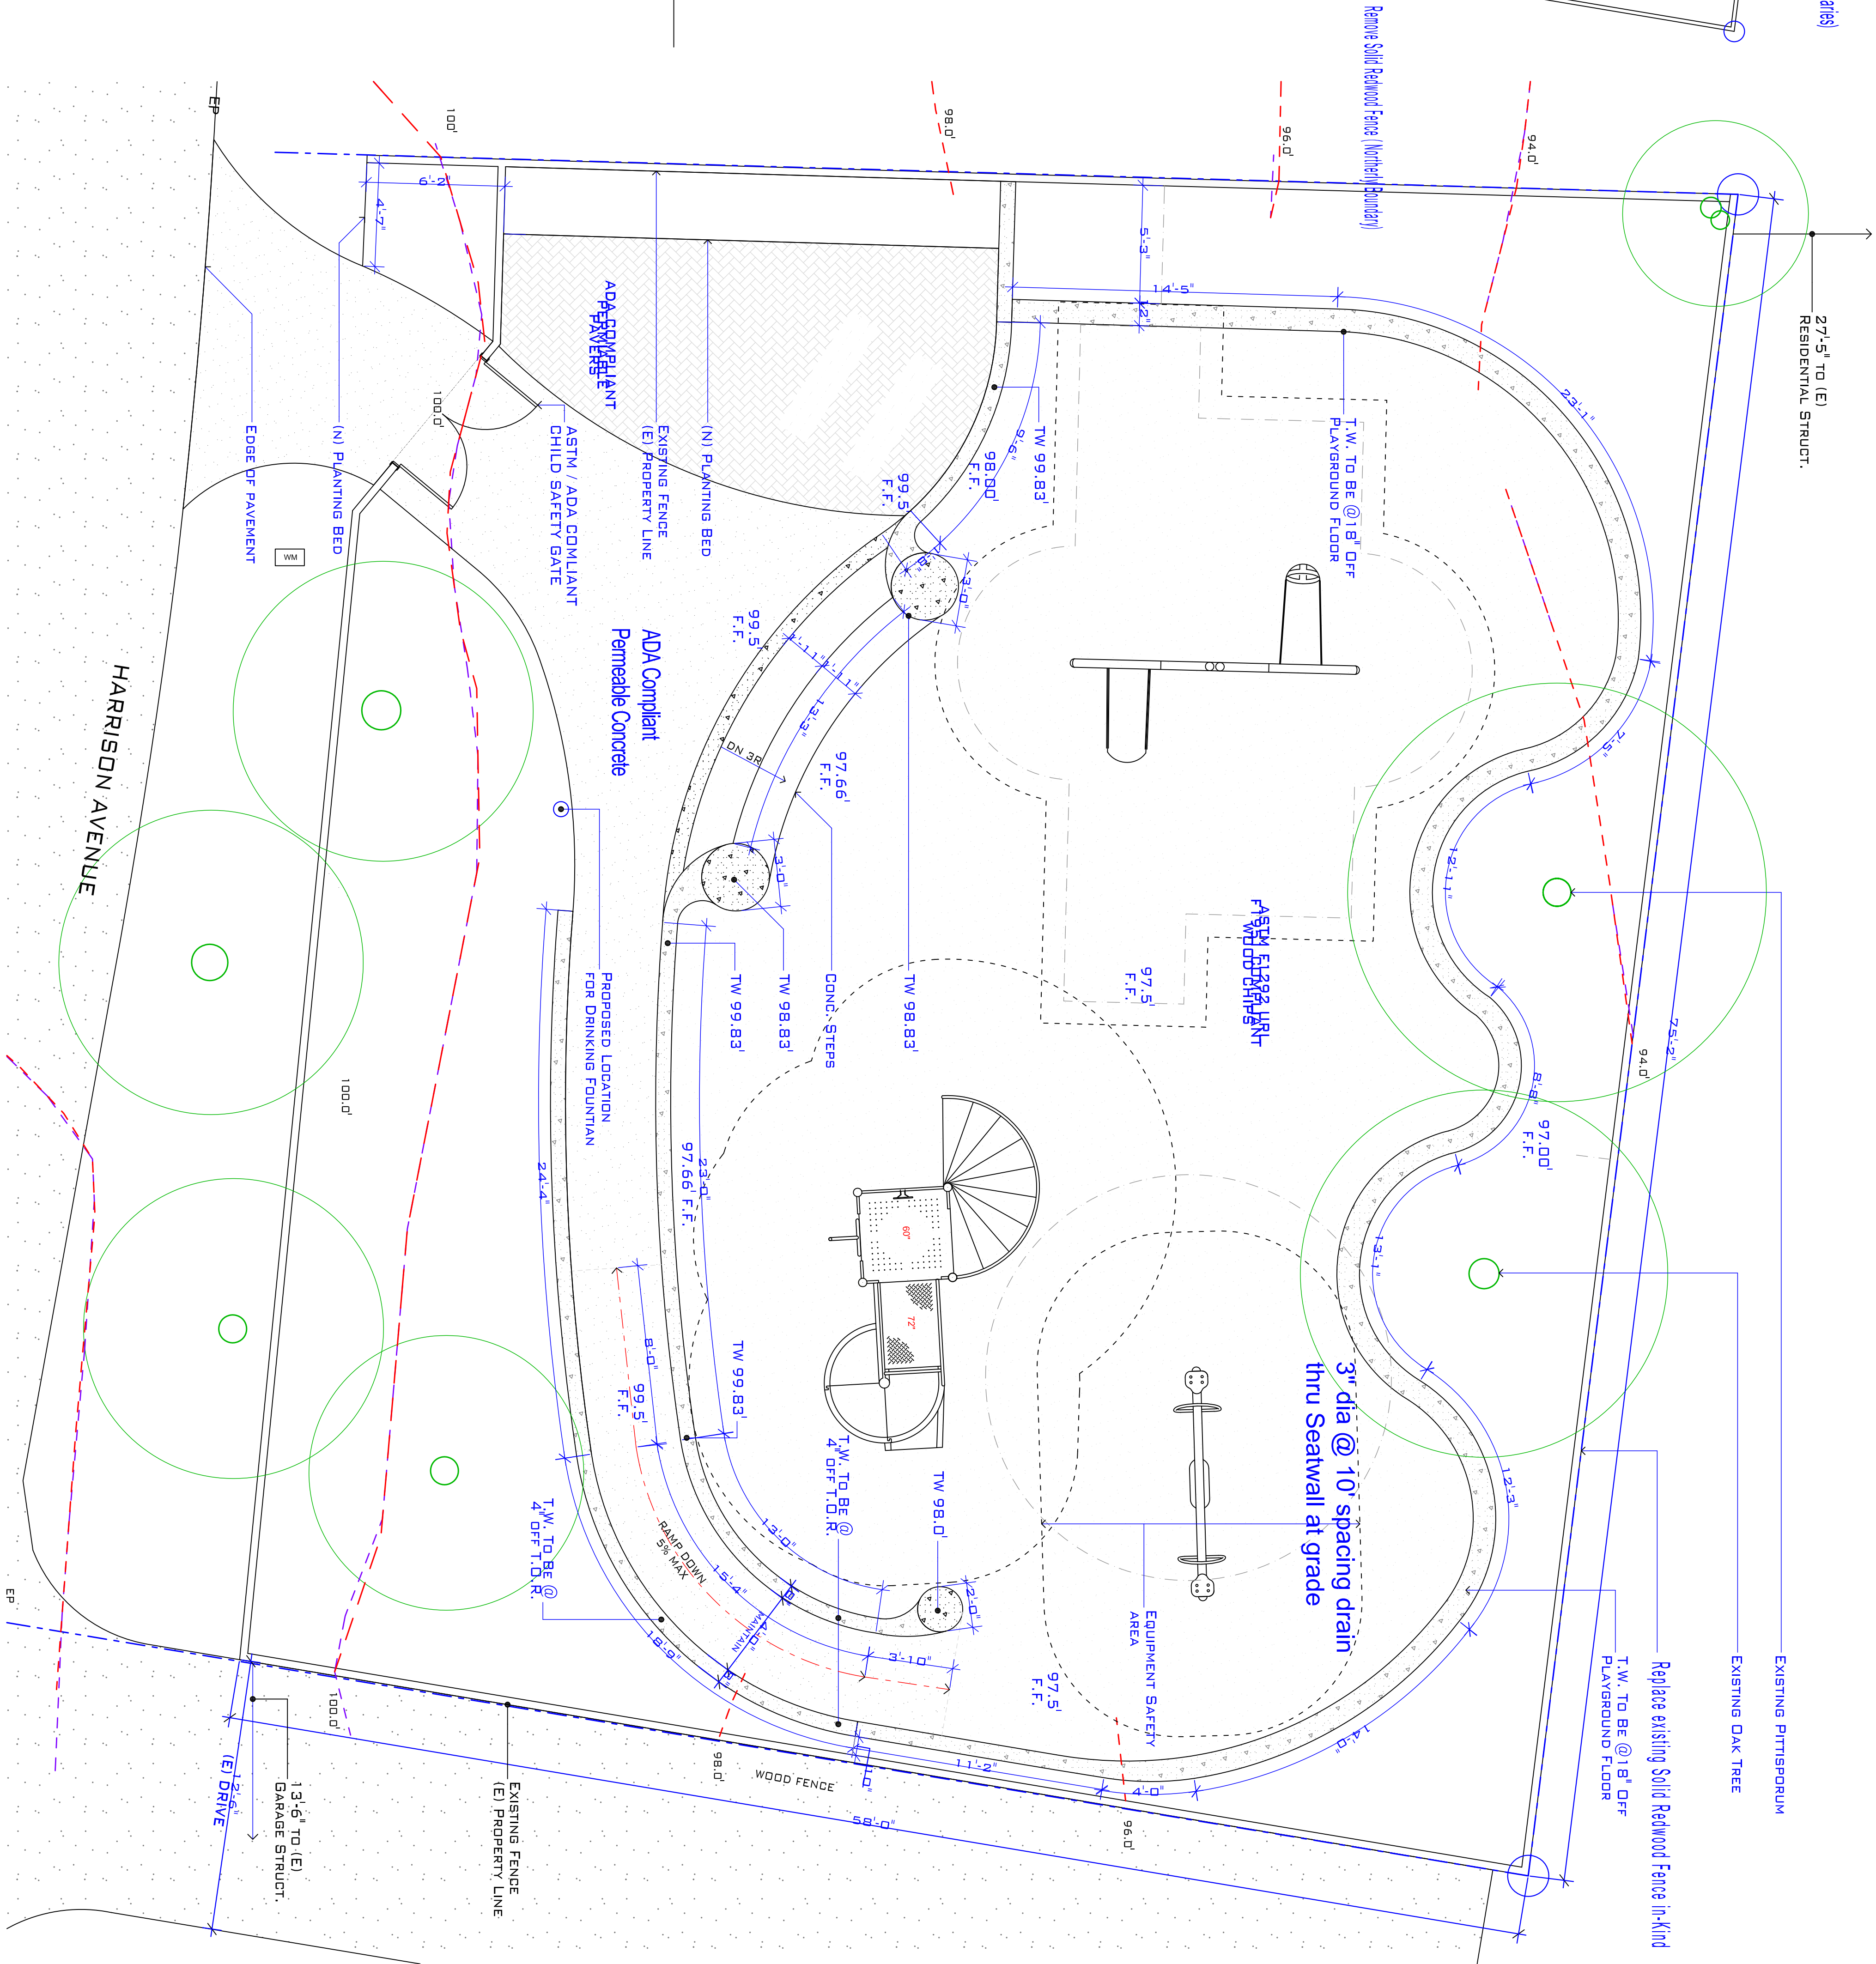

SITE PLAN

SCALE: 1/4" = 1'-0"

DONALD OLSEN
ARCHITECTS & ASSOCIATES

666 BRIDGEWAY, SAUSALITO, CA 94965 TEL: 415/332-0297
FAX: 415/332-8869 EMAIL: DON@DKOARCHITECTS.COM

HARRISON PARK
HARRISON AVE.
SAUSALITO, CA 94965
A.P.N. 065-091-09

REVISIONS NO.

A1.0

September 9, 2012