




BOILER HOUSE ELEVATIONS
SCALE 1/8" = 1'-0"

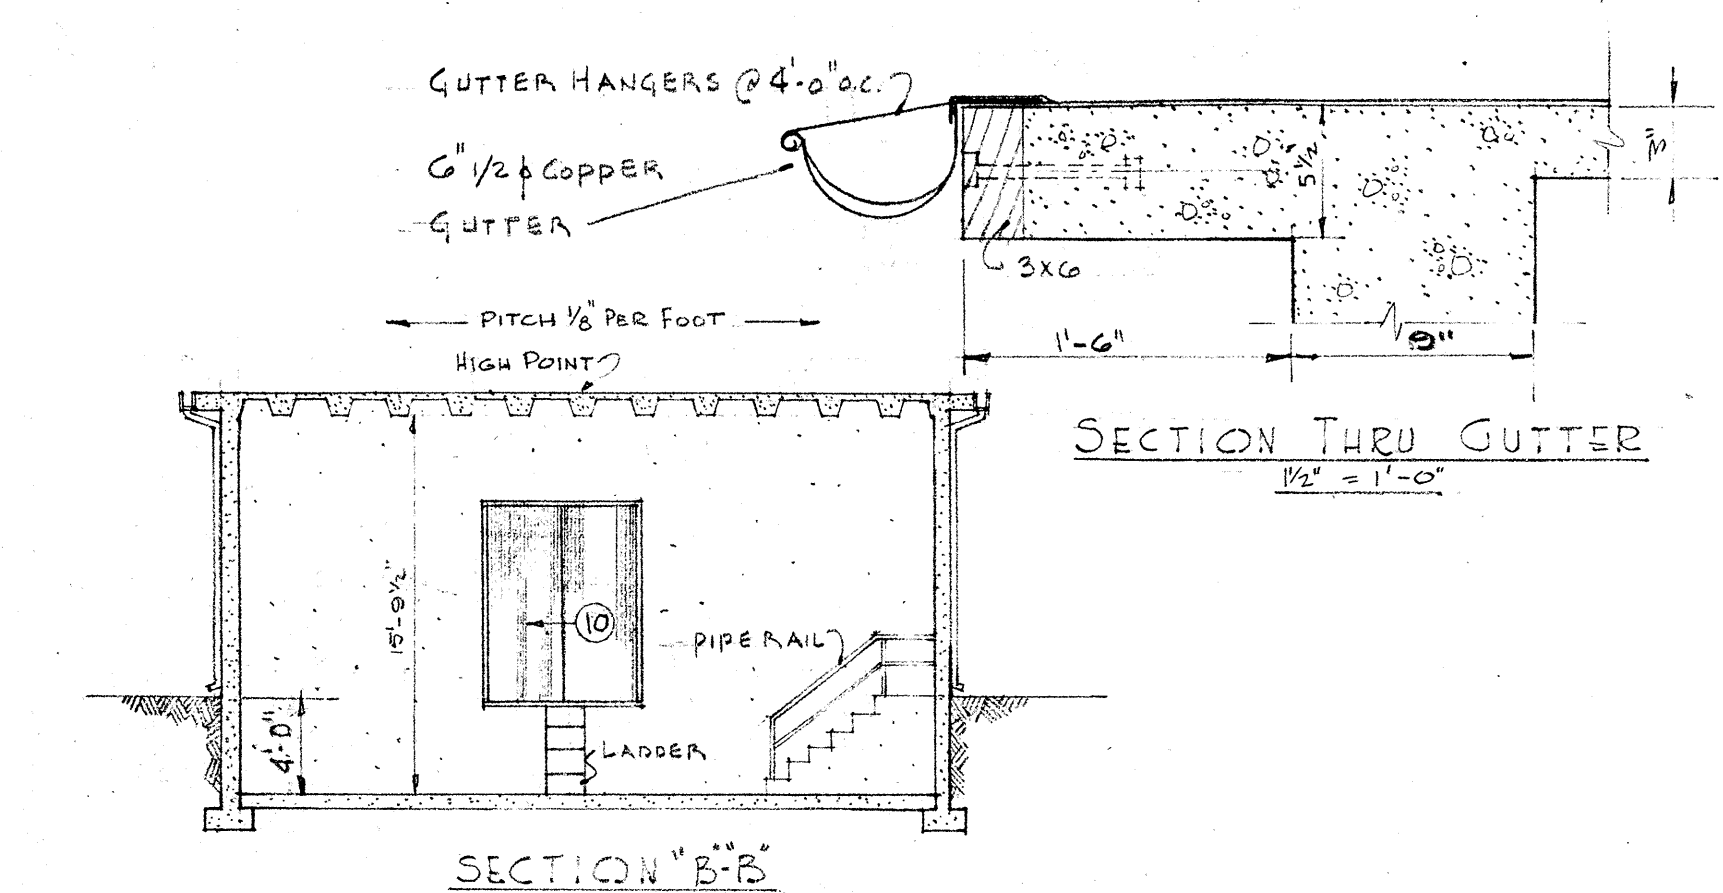


SECTION THRU GUTTER
1/8" = 1'-0"

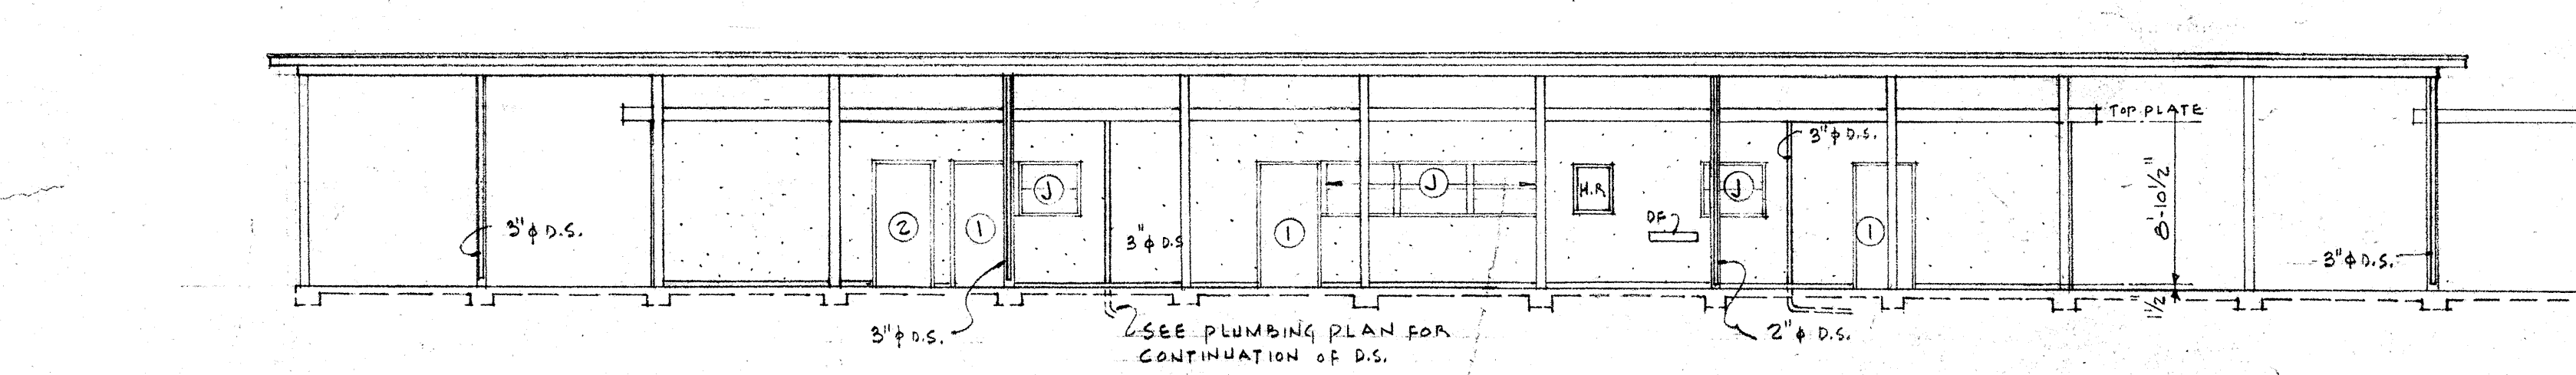

WEST ELEVATION

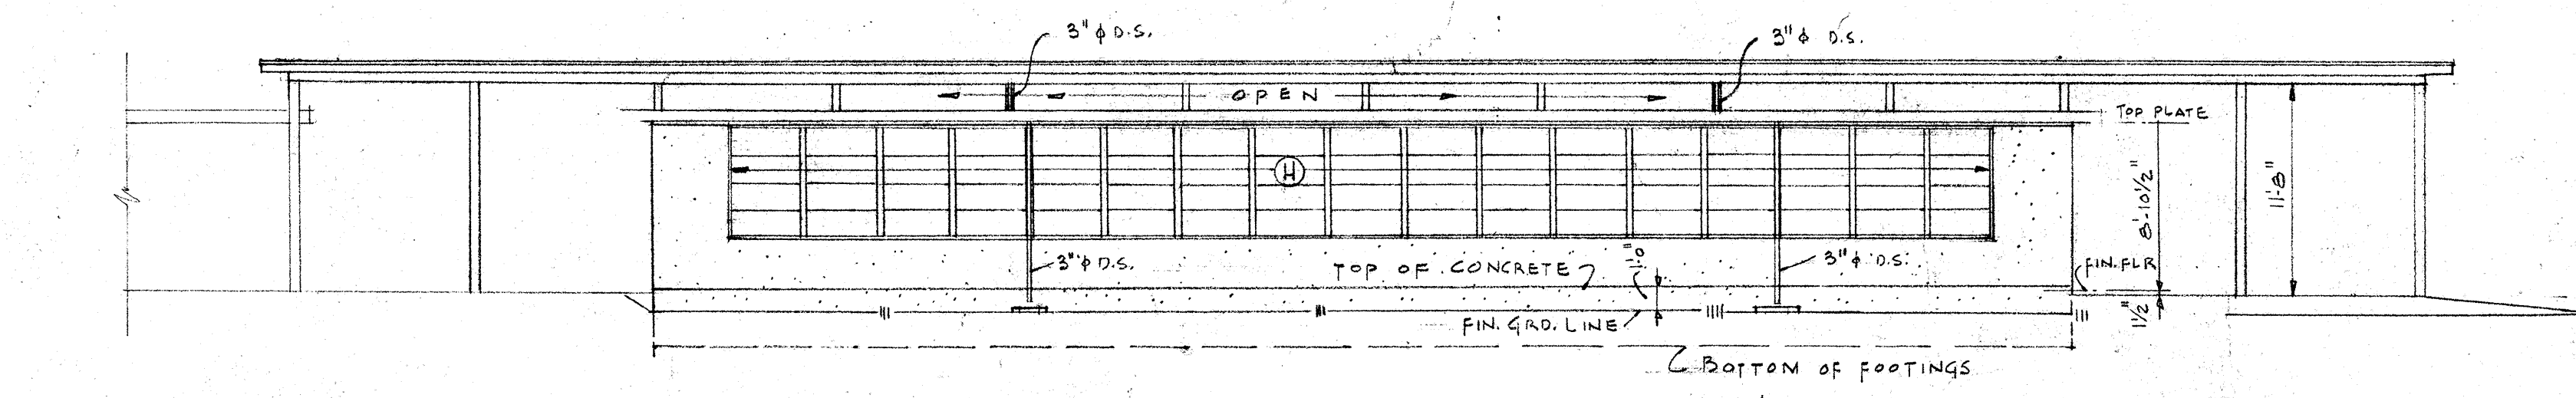


EAST ELEVATION

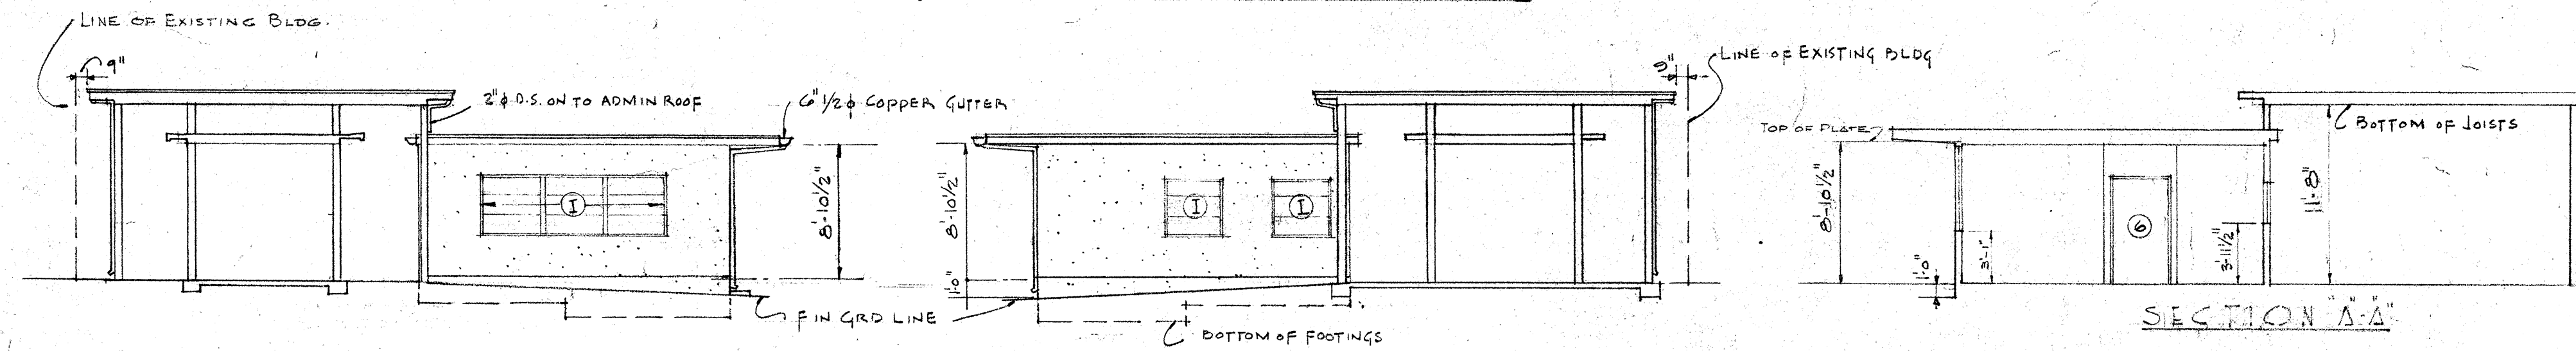


SOUTH ELEVATION


ADMINISTRATION BUILDING ELEVATIONS
SCALE 1/8" = 1'-0"

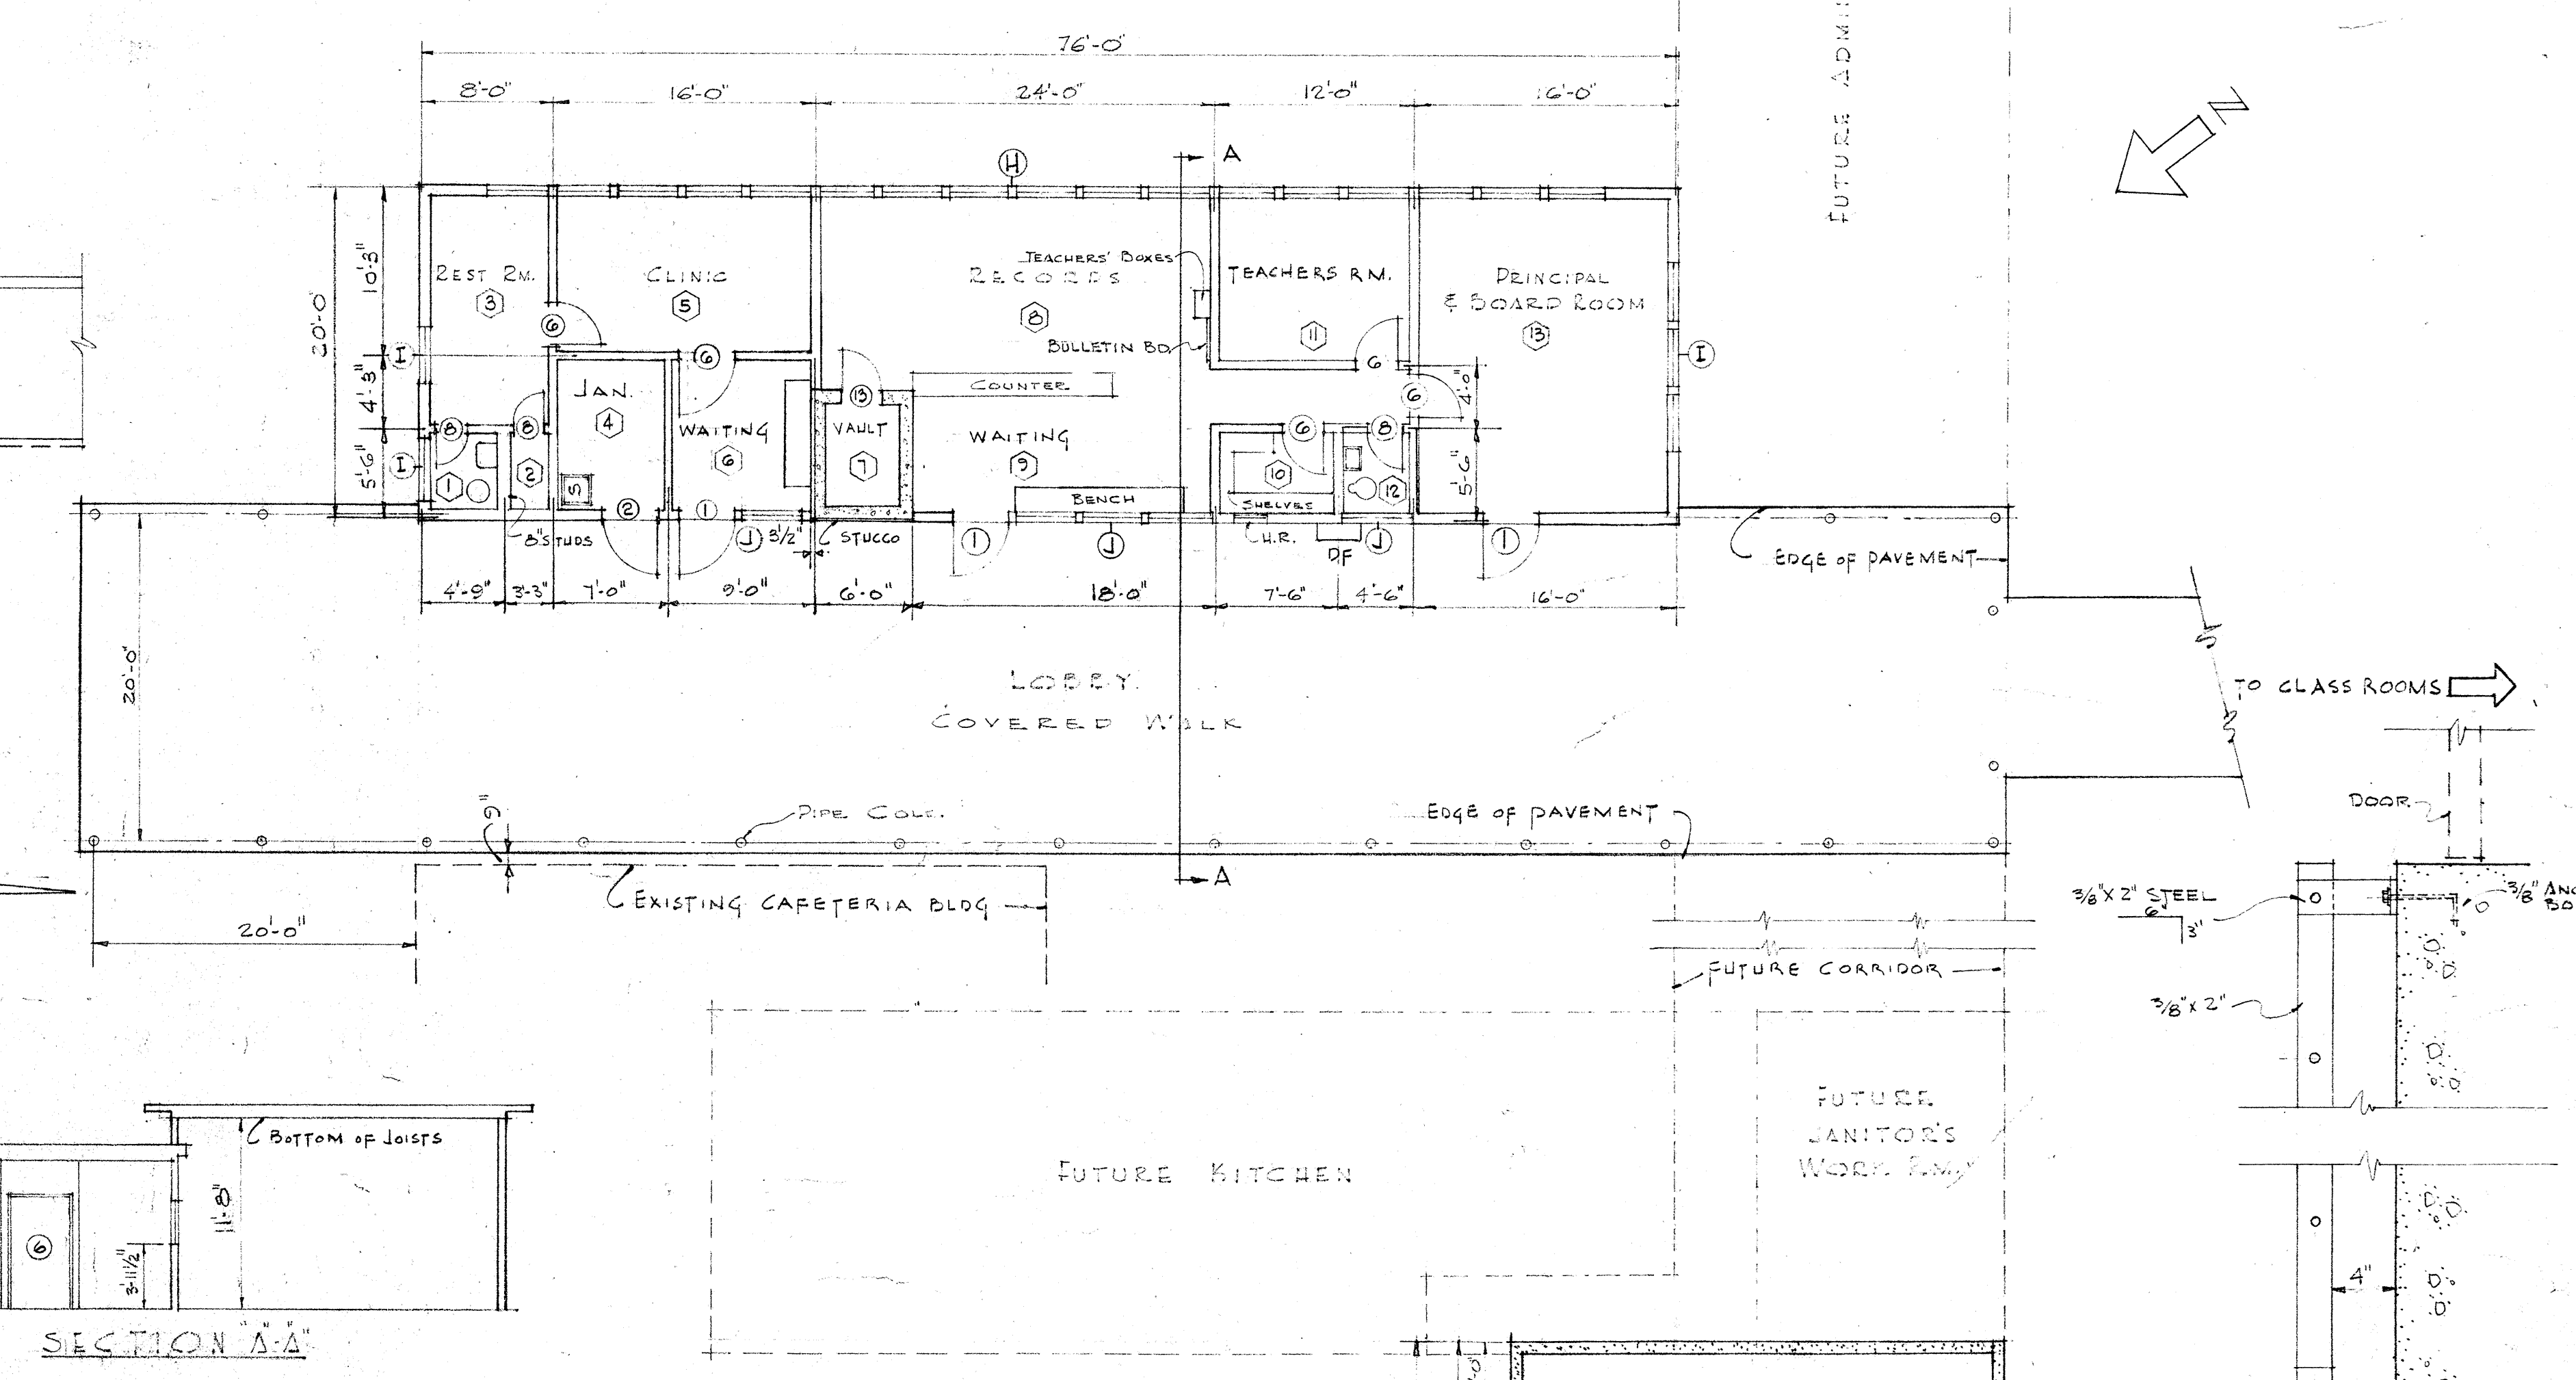

INTERIOR FINISH SCHEDULE															
R.M. No.	ROOM	FLOOR	BASE	WAINSCOT	WALLS	CEILING	REMARKS	R.M. No.	ROOM	FLOOR	BASE	WAINSCOT	WALLS	CEILING	REMARKS
1	TOILET	TILE	TILE	TILE TO 5'	K.C. PLASTER	K.C. PLASTER	15/16" x 1/2" BASE SHOE	28	CLASS ROOM	ASPHALT TILE	WOOD	NONE	PLAS & PLYWD	ACQUETICAL GLOBEX TILE	SEE DETAILS
2	CLOSET	ASPHALT TILE	WOOD	NONE	PLASTER	PLASTER	"	29	STORAGE	CEMENT	CEMENT	"	PLASTER	PLASTER	6" CEM. BASE CONT.
3	REST ROOM	"	WOOD	"	"	"	"	30	BOYS TOILET	TILE	TILE	TILE TO 5'	K.C. PLASTER	K.C. PLASTER	6" CEM. BASE CONT.
4	JANITOR	CEMENT	CEMENT	"	"	"	"	31	GIRLS TOILET	"	"	"	"	"	"
5	CLINIC	ASPHALT TILE	WOOD	"	"	"	"	32	JANITOR	CEMENT	CEMENT	NONE	PLASTER	PLASTER	"
6	WAITING	"	"	"	"	"	"	33	CLASS ROOM	ASPHALT TILE	WOOD	"	PLAS & PLYWD	ACQUETICAL GLOBEX TILE	SEE DETAILS
7	VAULT	CEMENT	CEMENT	"	CEMENT	CEMENT	15/16" x 1/2" BASE SHOE	34	CLASS ROOM	"	"	"	"	"	"
8	RECORDS	ASPHALT TILE	WOOD	"	PLASTER	PLASTER	SEE COUNTER DET.	35	CLASS ROOM	"	"	"	"	"	"
9	WAITING	"	"	"	"	"	SEE SEAT DET.	36	CLASS ROOM	"	"	"	"	"	"
10	STORE ROOM	"	"	"	"	"	SEE DET. FOR SHELVING	37	STORAGE	CEMENT	CEMENT	"	PLASTER	PLASTER	6" CEM. BASE CONT.
11	TEACHERS RM.	"	"	"	"	"	"	38	BOYS TOILET	TILE	TILE	TILE TO 5'	K.C. PLASTER	K.C. PLASTER	"
12	TOILET	TILE	TILE	TILE TO 5'	K.C. PLASTER	K.C. PLASTER	"	39	CLASS ROOM	ASPHALT TILE	WOOD	NONE	K.C. PLASTER	K.C. PLASTER	SEE DETAILS
13	PRINCIPAL	ASPHALT TILE	WOOD	NONE	PLASTER	PLASTER	"	40	CLASS ROOM	"	"	"	"	"	"
14	GIRLS TOILET	TILE	TILE	TILE TO 5'	K.C. PLASTER	K.C. PLASTER	"	41	CLASS ROOM	"	"	"	"	"	"
15	STORAGE	CONC.	CONC.	"	"	"	"	42	CLASS ROOM	"	"	"	"	"	"
16	CLASS RM.	ASPHALT TILE	WOOD	1/2" PLYWOOD	PLAS & PLYWD	PLASTER	SEE DETAILS	43	CLASS ROOM	"	"	"	"	"	"
17	CLASS RM.	"	"	"	"	"	"	44	BOILER RM.	CONC.	CONC.	"	CONC.	CONC.	SEE STRUCTURAL DET.
18	MANUAL TRNG.	CEMENT	CEMENT	NONE	PLASTER	"	"	45	TRANSFORMER V.	"	"	"	"	"	"
19	LOCKER RM.	"	"	"	"	"	"								
20	TOOL ROOM	"	"	"	"	"	"								
21	STORAGE	ASPHALT TILE	WOOD	"	"	PLASTER	15/16" x 1/2" BASE SHOE								
22	DOMESTIC SC.	"	"	"	"	"	"								
23	KITCHEN	"	"	"	K.C. PLASTER	K.C. PLASTER	"								
24	CORRIDOR	"	"	"	"	SKYLIGHT	SEE EGG CRATE DET.								
25	CLASS ROOM	"	"	"	"	PLAS & PLYWD	"								
26	CLASS ROOM	"	"	"	"	"	"								
27	CLASS ROOM	"	"	"	"	"	"								

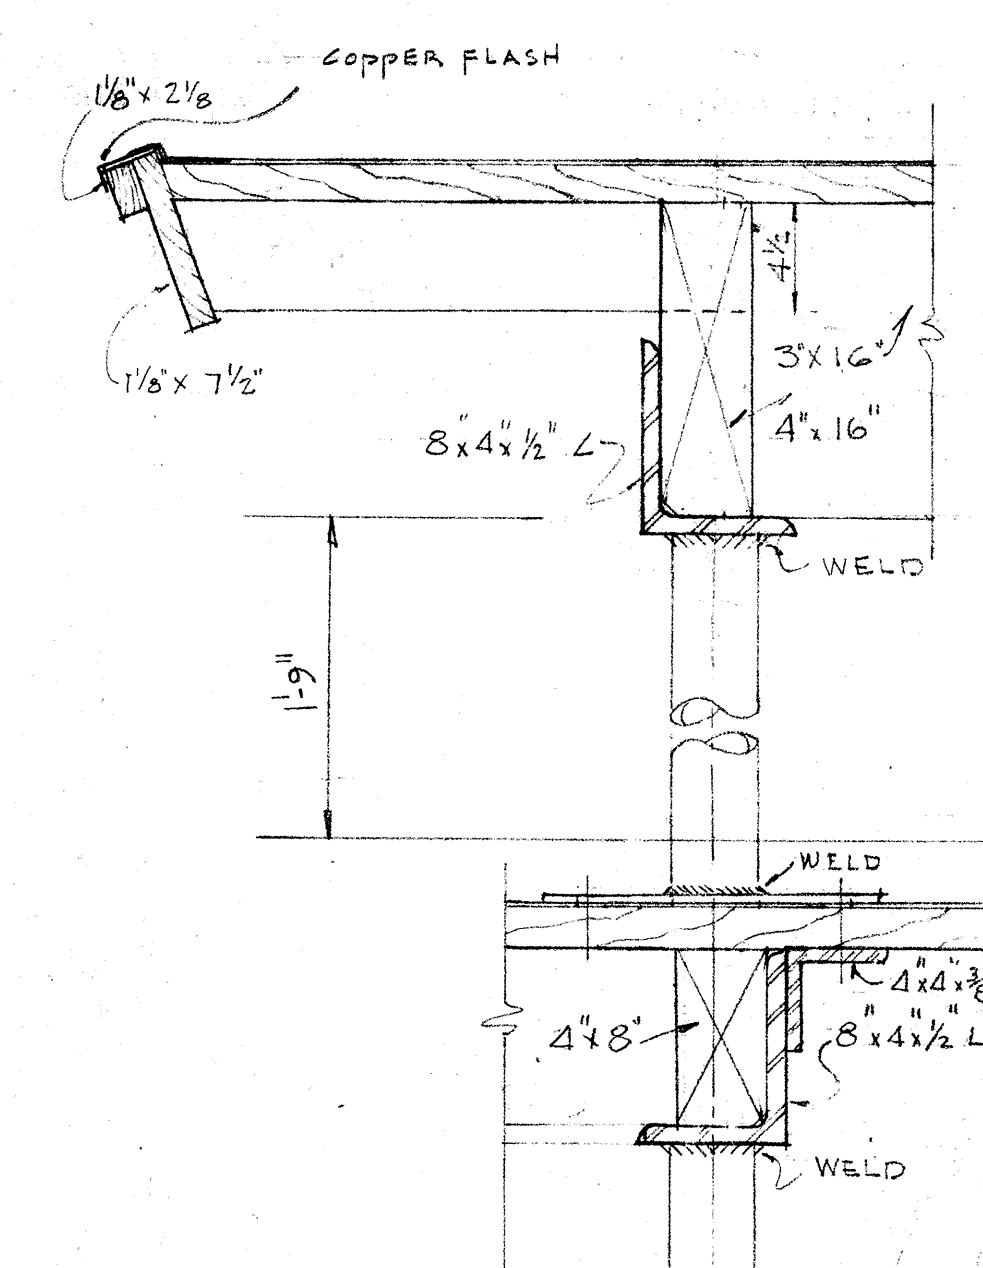

SECTION THRU JUNCTION OF LOBBY & EXTERIOR CORRIDOR
SCALE 1/8" = 1'-0"

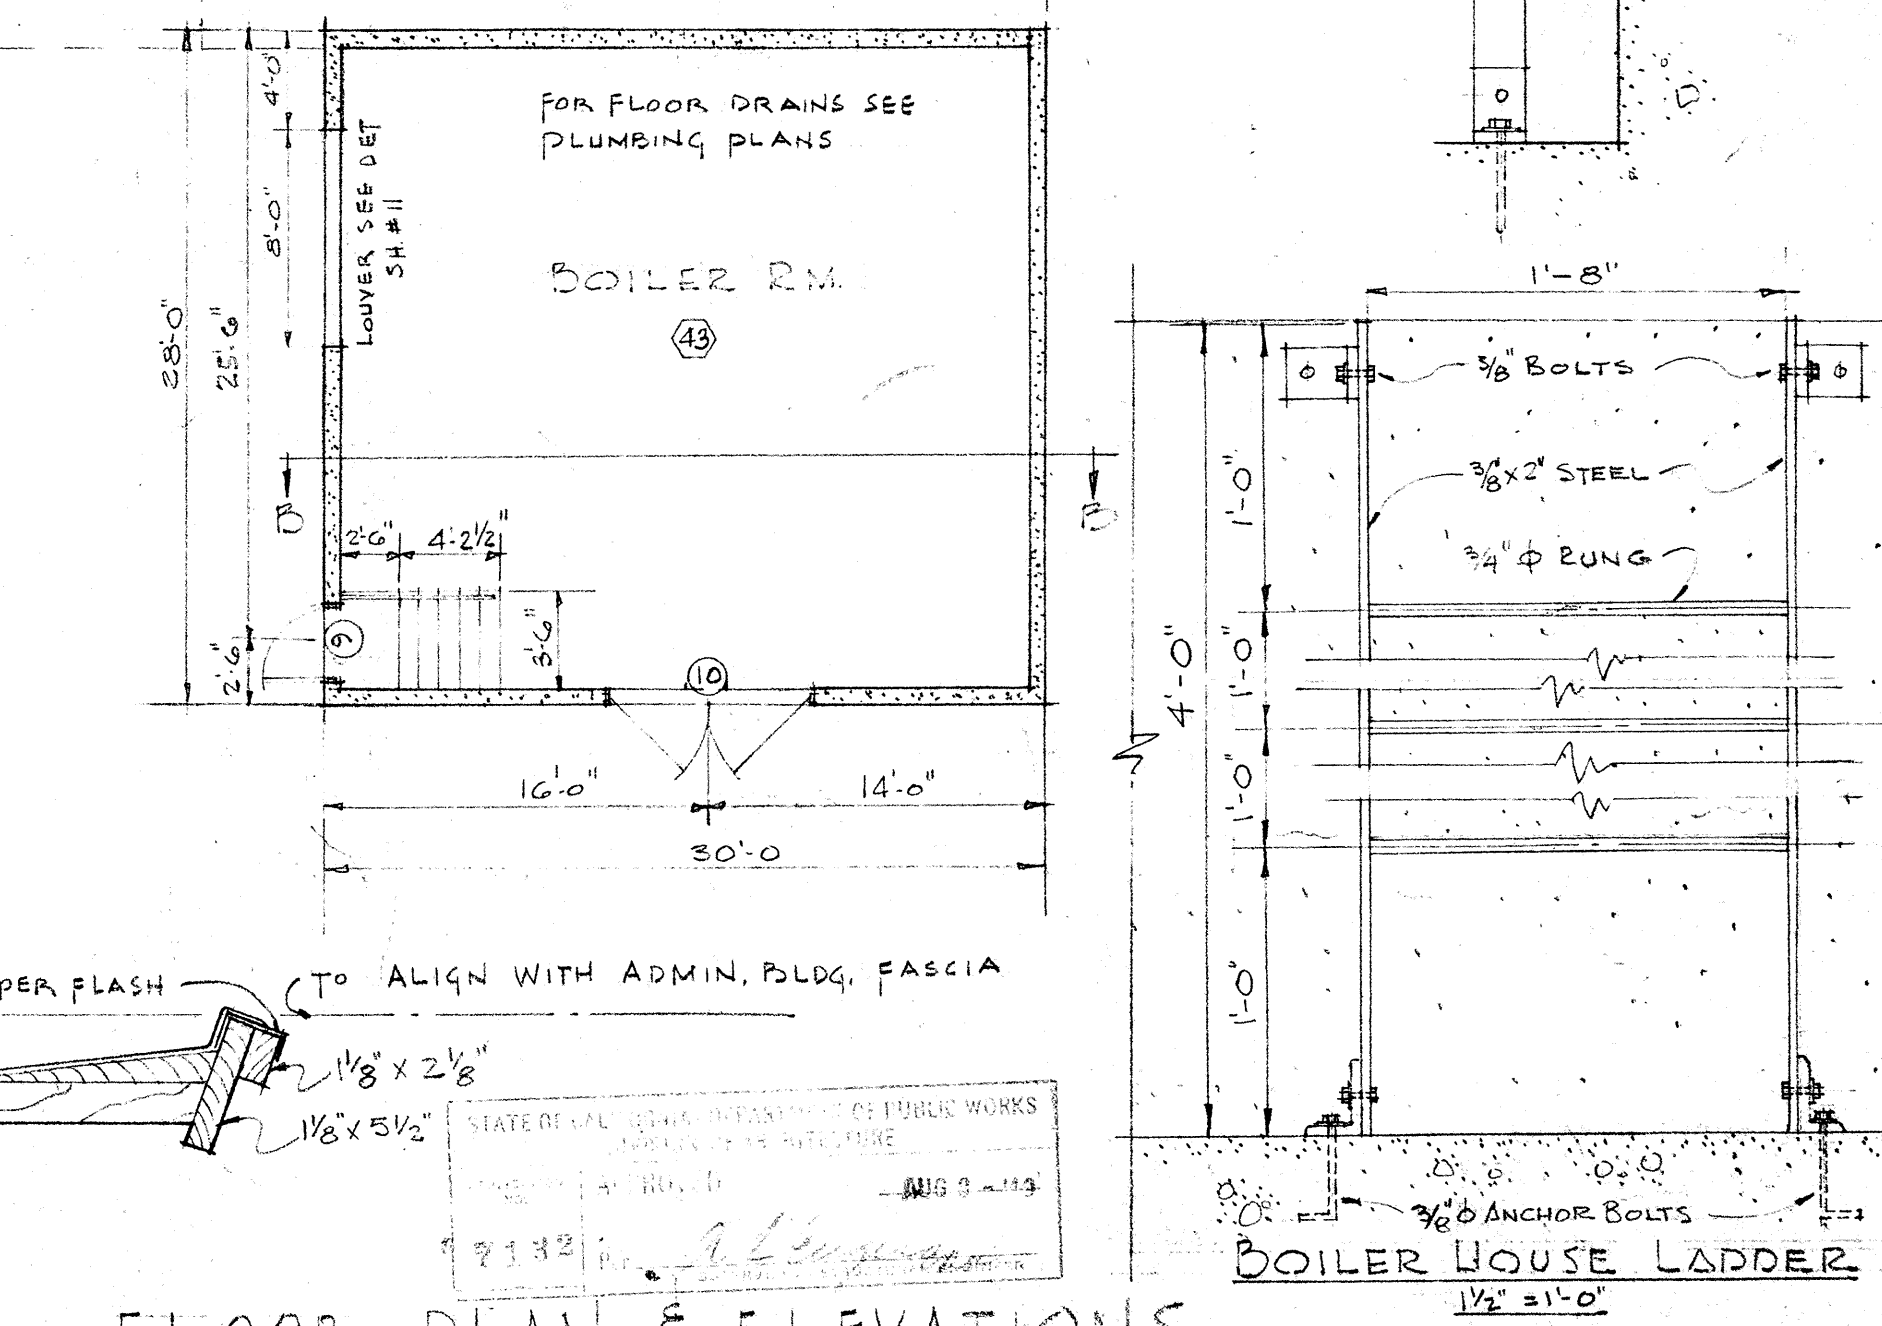

FLOOR PLAN & ELEVATIONS

SAUSALITO ELEMENTARY SCHOOL
SAUSALITO, MARIN COUNTY, CALIF.
ADMINISTRATION BUILDING

MASTEN AND HURD
ARCHITECTS
526 POWELL STREET - SAN FRANCISCO 2

DATE: AUG. 8-41
SCALE: AS NOTED
DRAWN BY: C.J.W.
CHECKED BY: W.E.S.

APPROVED: [Signature]
DATE: [Blank]
SCALE: [Blank]
DRAWN BY: [Blank]
CHECKED BY: [Blank]

SHEET NO. 4